


MONROE COUNTY, TENN.

SWEETWATER, TENN.



THIS MAP WAS NOT PREPARED OR INTENDED FOR USE AS A REAL ESTATE TITLE MAP. THE RAILWAY COMPANY DOES NOT REPRESENT OR SUGGEST THAT THE PROPERTY LINES AND RIGHT-OF-WAY LINES SHOWN ON THE MAP ARE ACCURATE, OR THAT ANY OTHER INFORMATION ON THE MAP IS CORRECT. THE COMPANY DOES NOT REPRESENT THAT IT HAS CHECKED THIS MAP FOR ACCURACY.

TRACK NOS REFER TO ICC LIST NOS

STATION MAP

SOUTHERN RAILWAY COMPANY

Operated by the

SOUTHERN RAILWAY COMPANY

KNOXVILLE DIVISION

STATION 2151+00 TO STATION 2203+80

SCALE 1 IN = 100 FT. DECEMBER 31, 1919

Office of Special Engineer
Washington, D.C.

062-020

V. 64
S-10

STATIONING REFERS TO ICC INVENTORY CHANGES 1916

Tracks corrected to Dec. 31, 1919